





COFFMAN & WICKLOW INC.
RESTORATION CONTRACTORS

510 Ashland Ave.; River Forest

Project Information

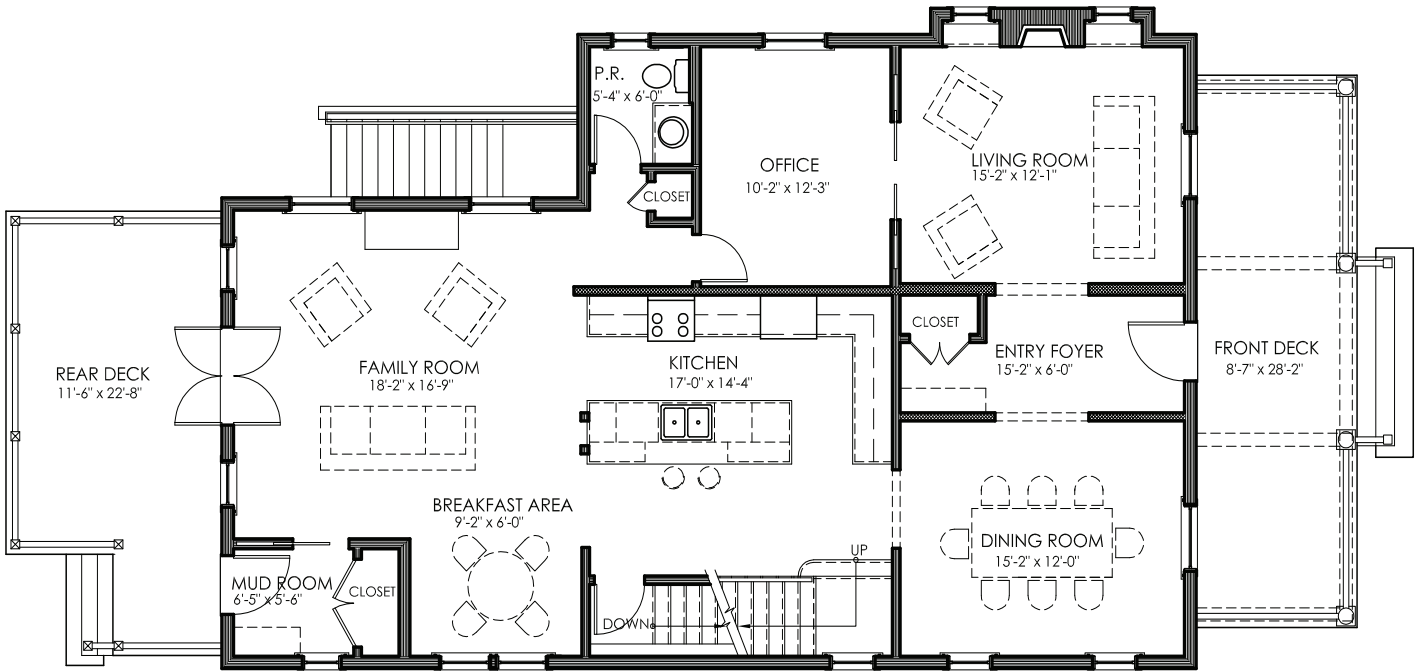

FIRST FLOOR PLAN

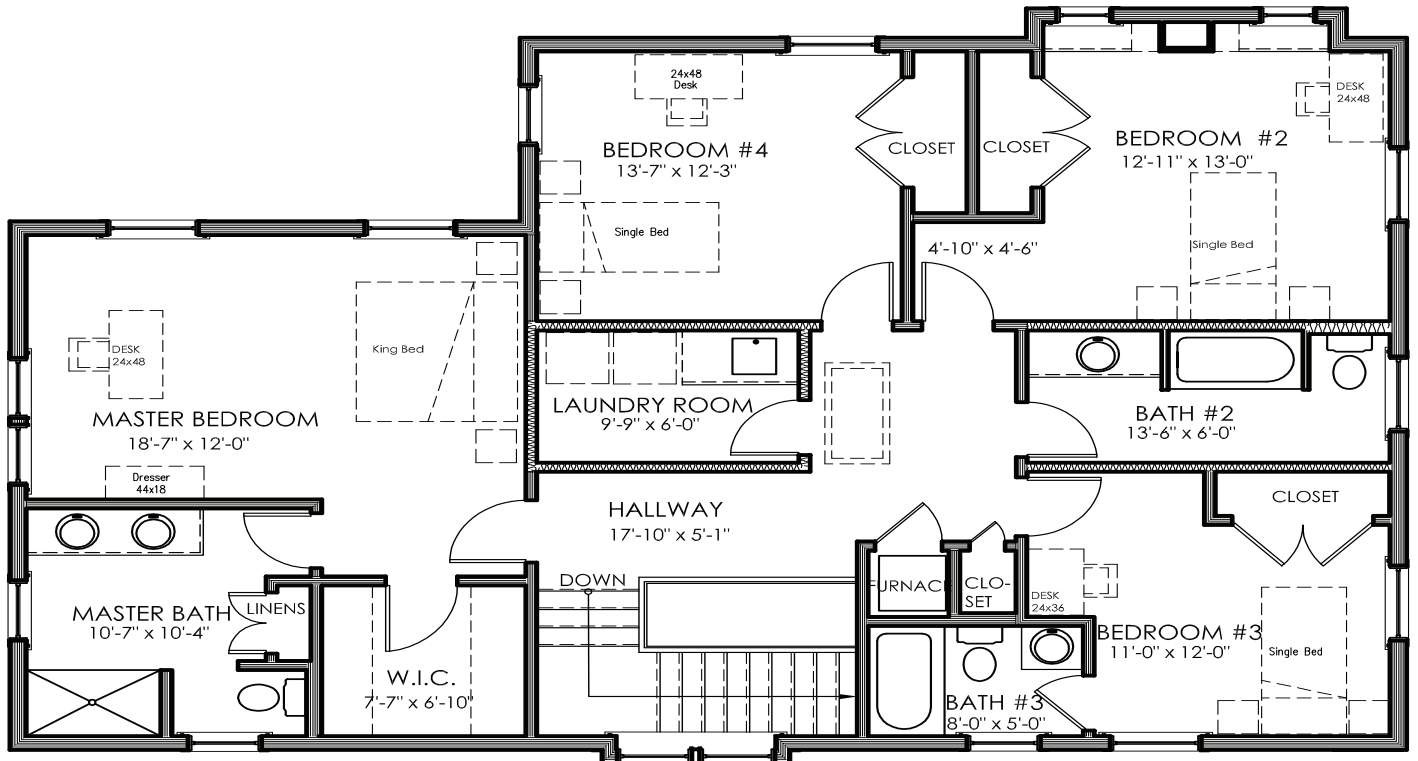

SECOND FLOOR PLAN

