





COFFMAN & WICKLOW INC.
RESTORATION CONTRACTORS

522 S. Grove; Oak Park

Project Information

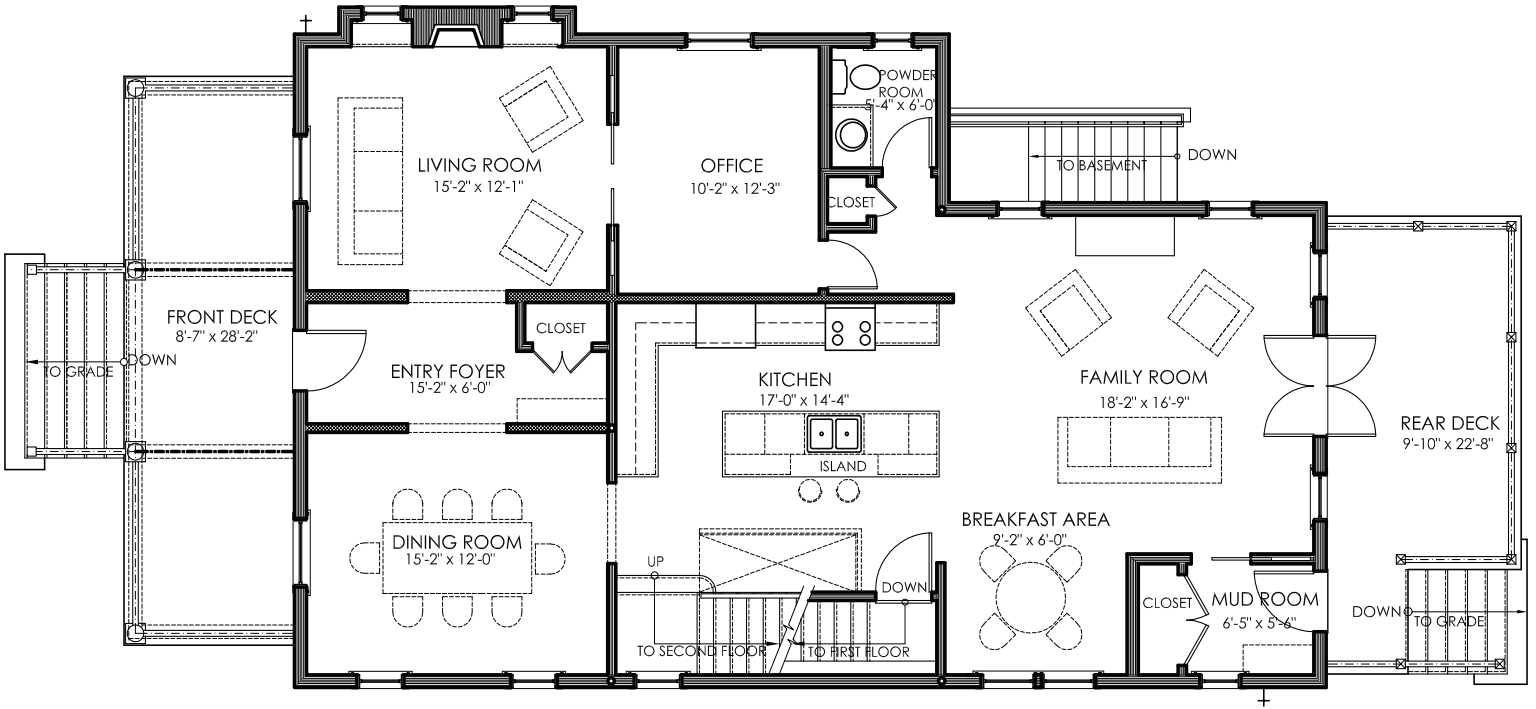

FIRST FLOOR PLAN

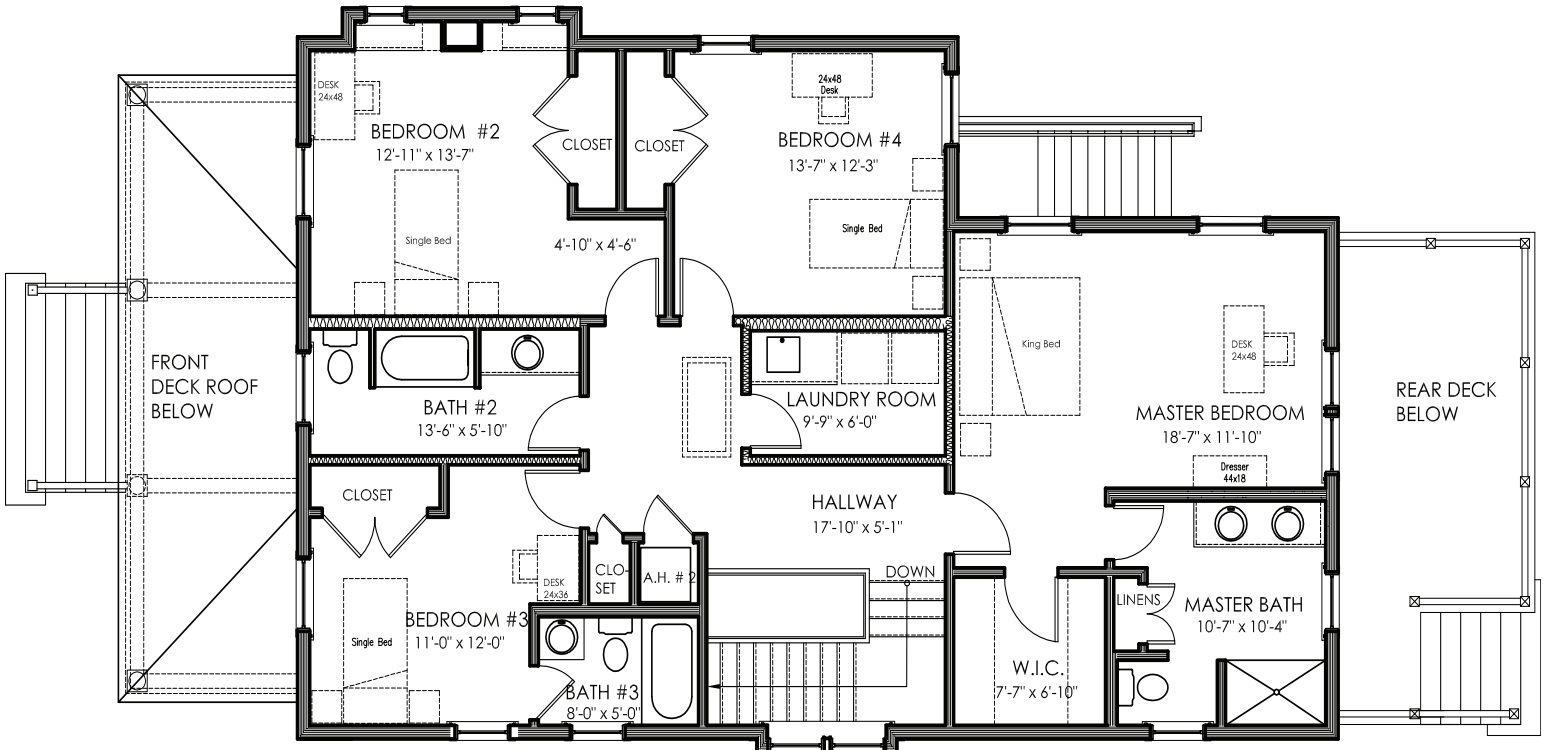

SECOND FLOOR PLAN

